


RBXLG12E-01

RBXL-G | FRONT ELEVATION TOP FIX INSIDE RECESS

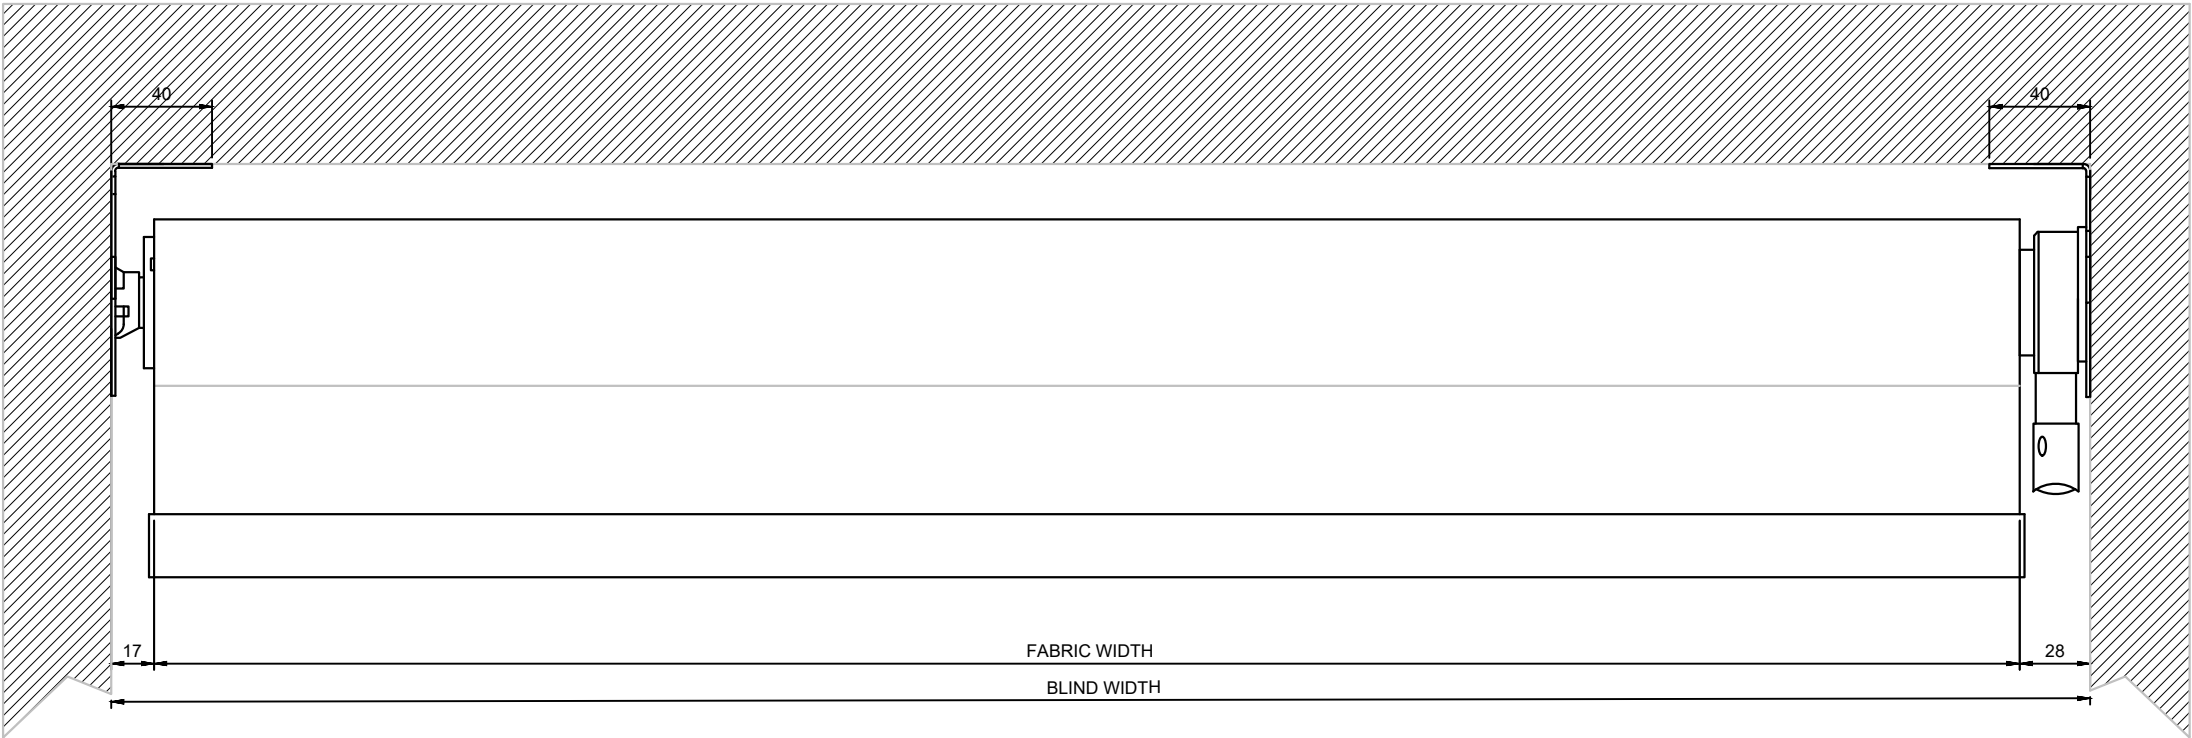

Rowan House, Guildford Road  
Traiding Estate, Farnham, GU9 9PZ  
01252 737973  
www.waverley.co.uk  
sales@waverley.co.uk

Project

Detail