


**Flexshade 48-01**  
Flexshade 2 | Top Fix - Curved Casette

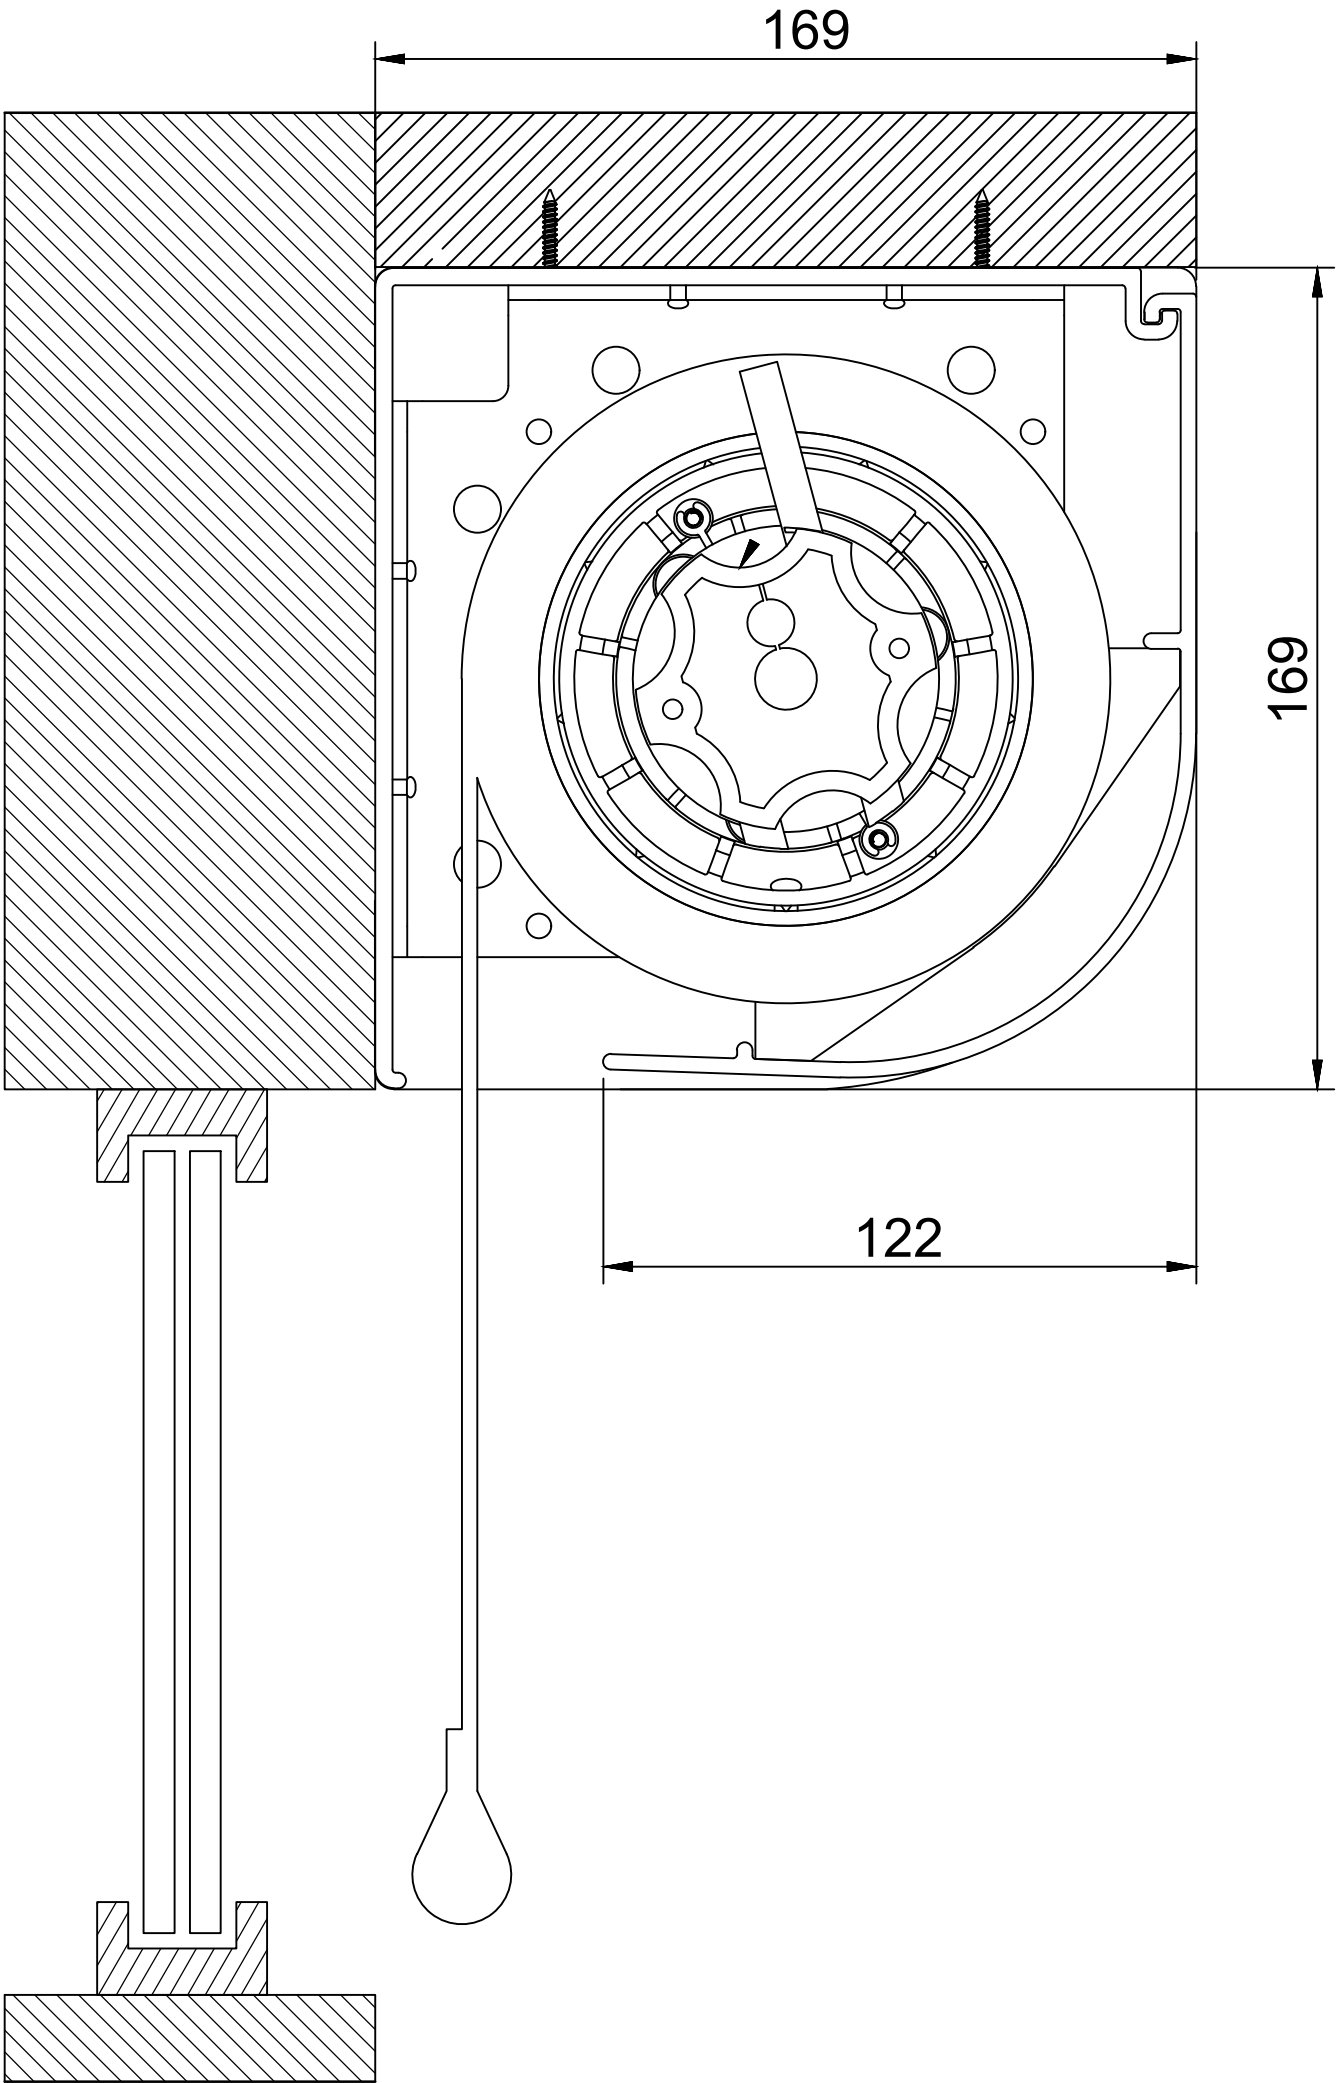

**WAVERLEY**  
THE SHADING EXPERTS

Rowan House, Guildford Road  
Traiding Estate, Farnham, GU9 9PZ  
01252 737973  
[www.waverley.co.uk](http://www.waverley.co.uk)  
[sales@waverley.co.uk](mailto:sales@waverley.co.uk)

Project

Detail