


Flexshade 42-01
Flexshade 2 | Top Fix - Square Fascia

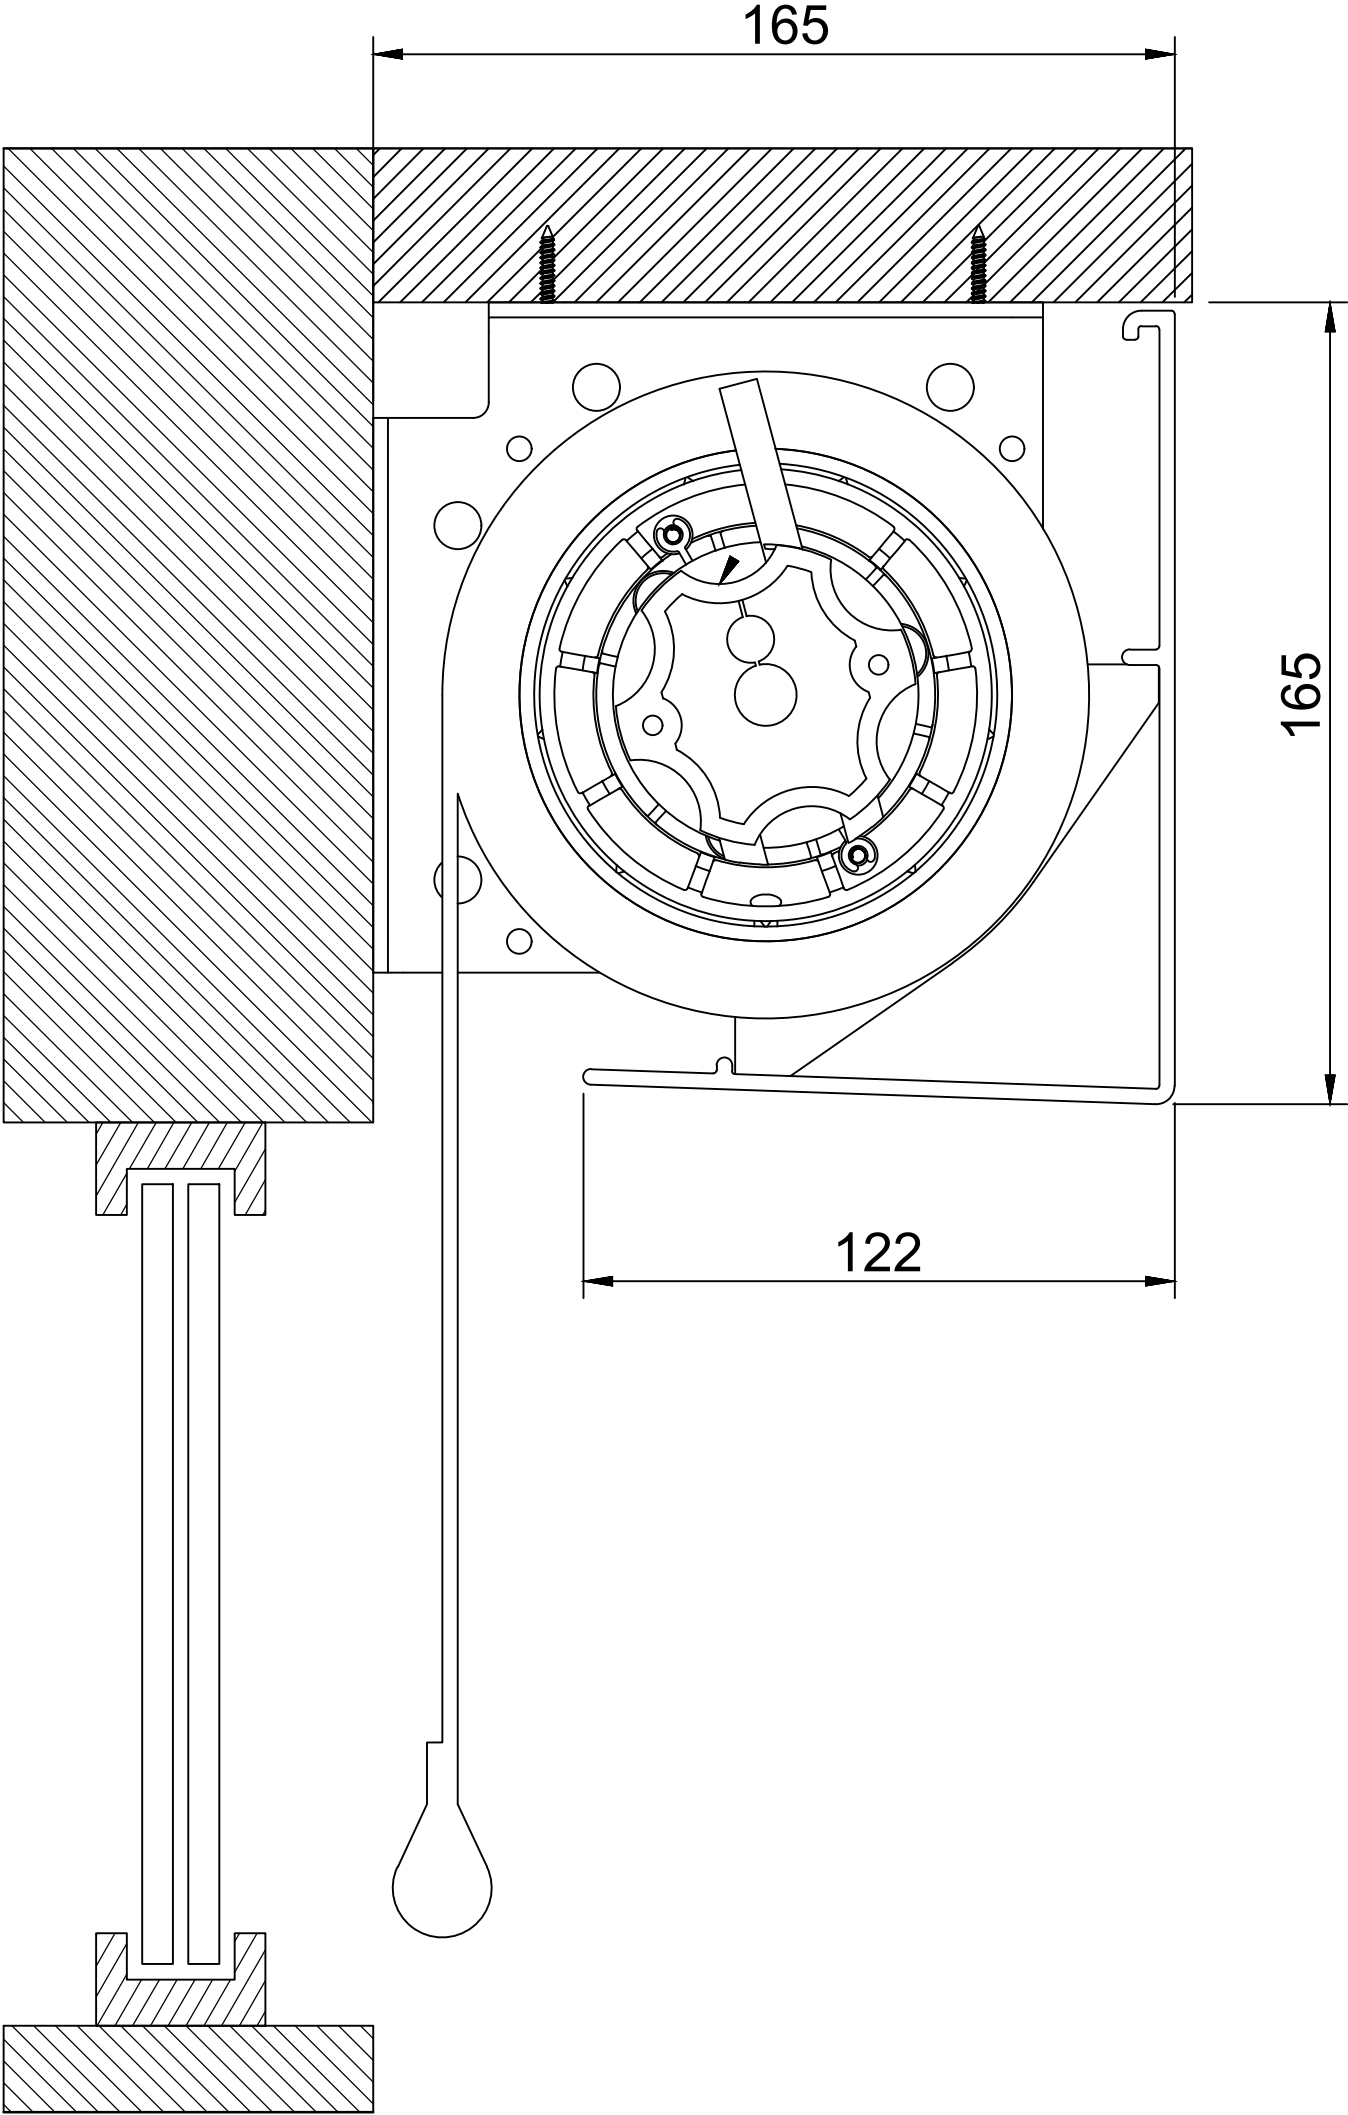

WAVERLEY
THE SHADING EXPERTS

Rowan House, Guildford Road
Traiding Estate, Farnham, GU9 9PZ
01252 737973
www.waverley.co.uk
sales@waverley.co.uk

Project

Detail