


Flexshade 113-01
Flexshade NEXD | Large Dual Bracket Top Fix

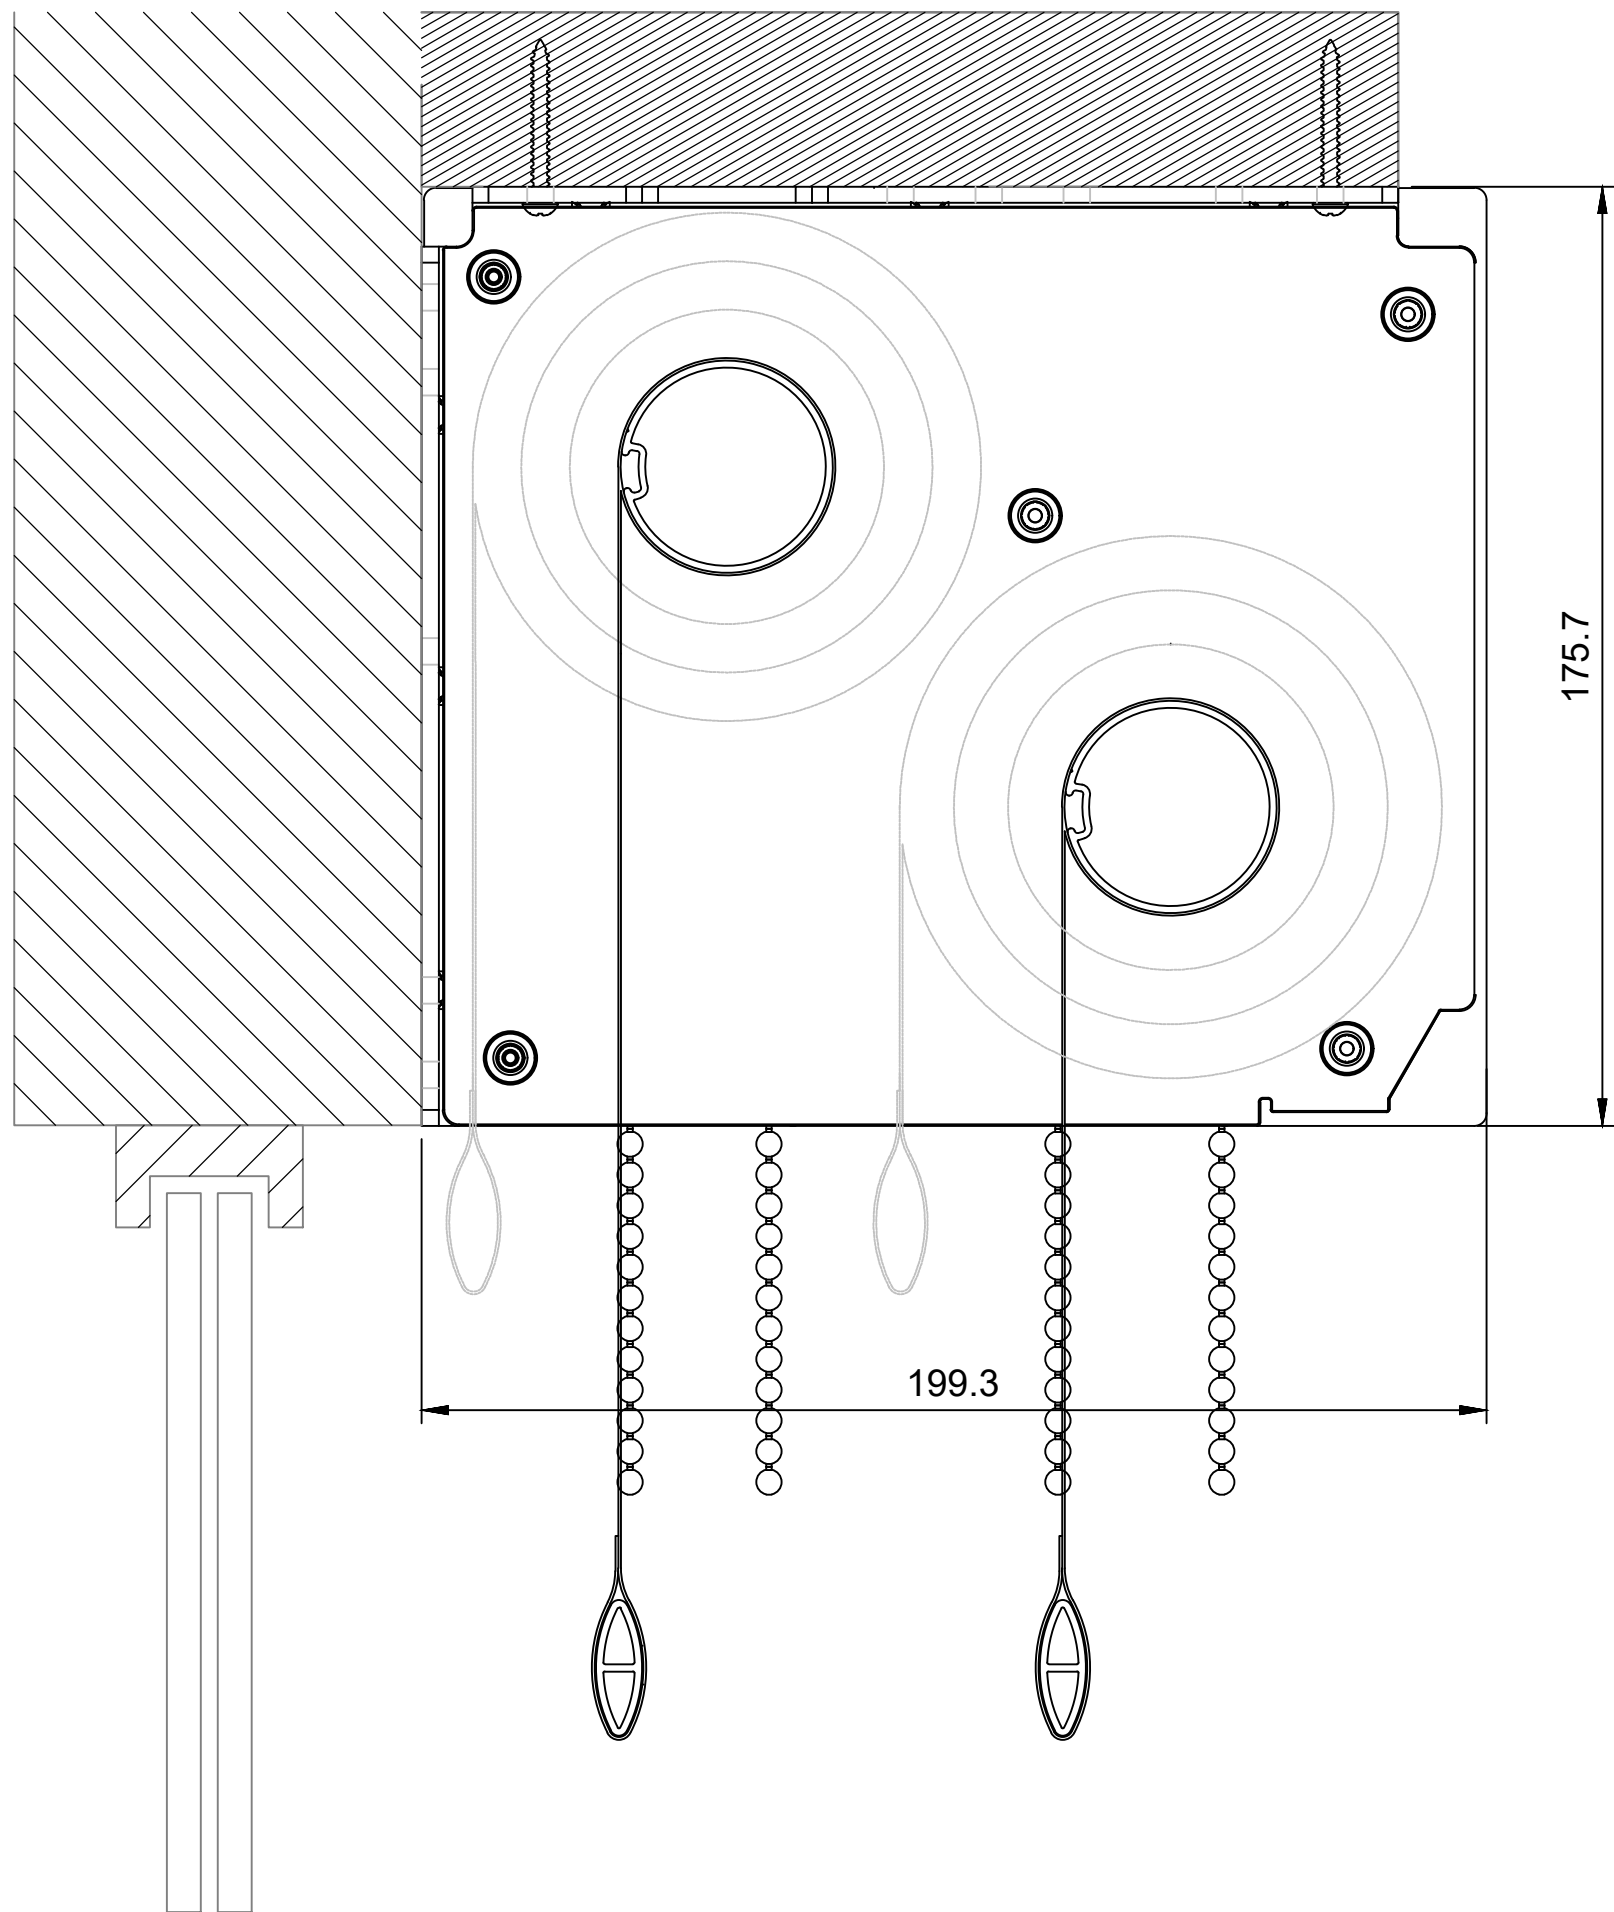

Rowan House, Guildford Road
Traiding Estate, Farnham, GU9 9PZ
01252 737973
www.waverley.co.uk
sales@waverley.co.uk

Project

Detail