


**Flexshade 102-01**  
Flexshade NEXD | Small Bracket - Top Fix - Square Fascia

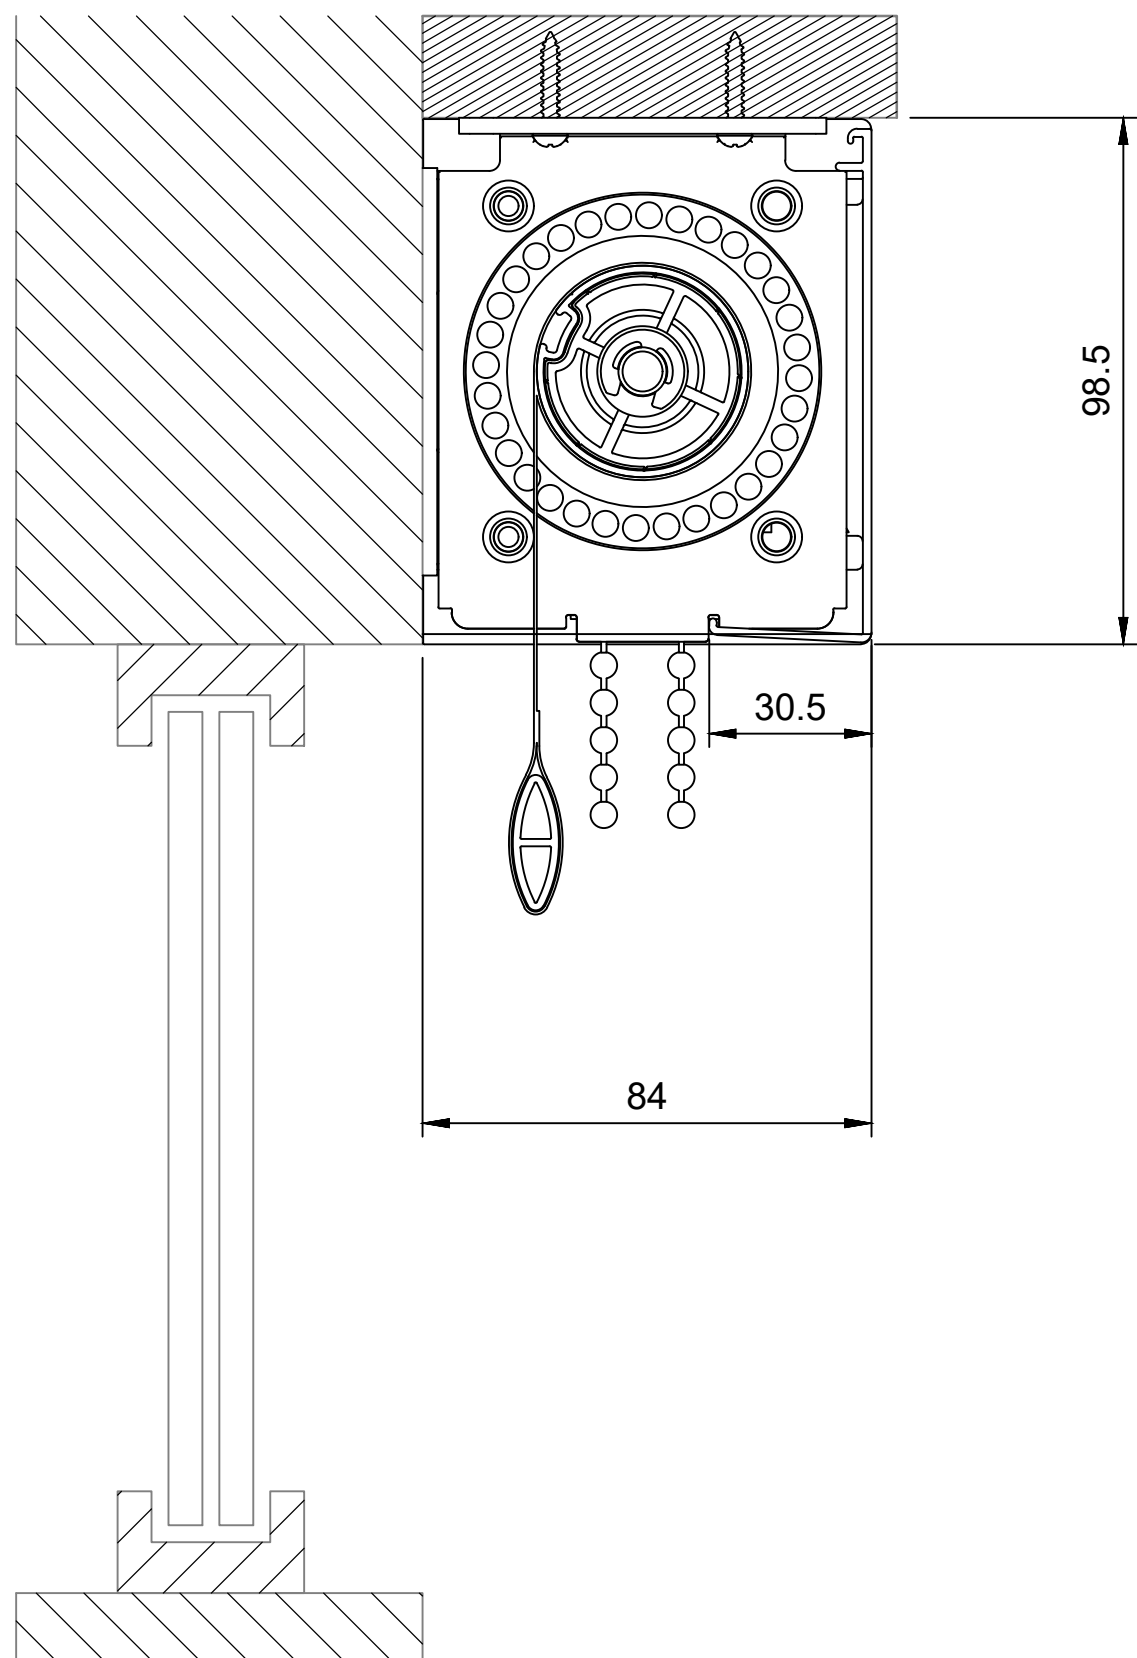

Rowan House, Guildford Road  
Traiding Estate, Farnham, GU9 9PZ  
01252 737973  
[www.waverley.co.uk](http://www.waverley.co.uk)  
[sales@waverley.co.uk](mailto:sales@waverley.co.uk)

Project

Detail